


MAHATMA GANDHI GRAH NIRMAN SAHAKARI SAMITI LTD JAIPUR


Reg.no.3092

COCO GREENS

SITUATED AT: SAWAIJAISINGHPURA, JAIPUR
KHASRA NO. 10

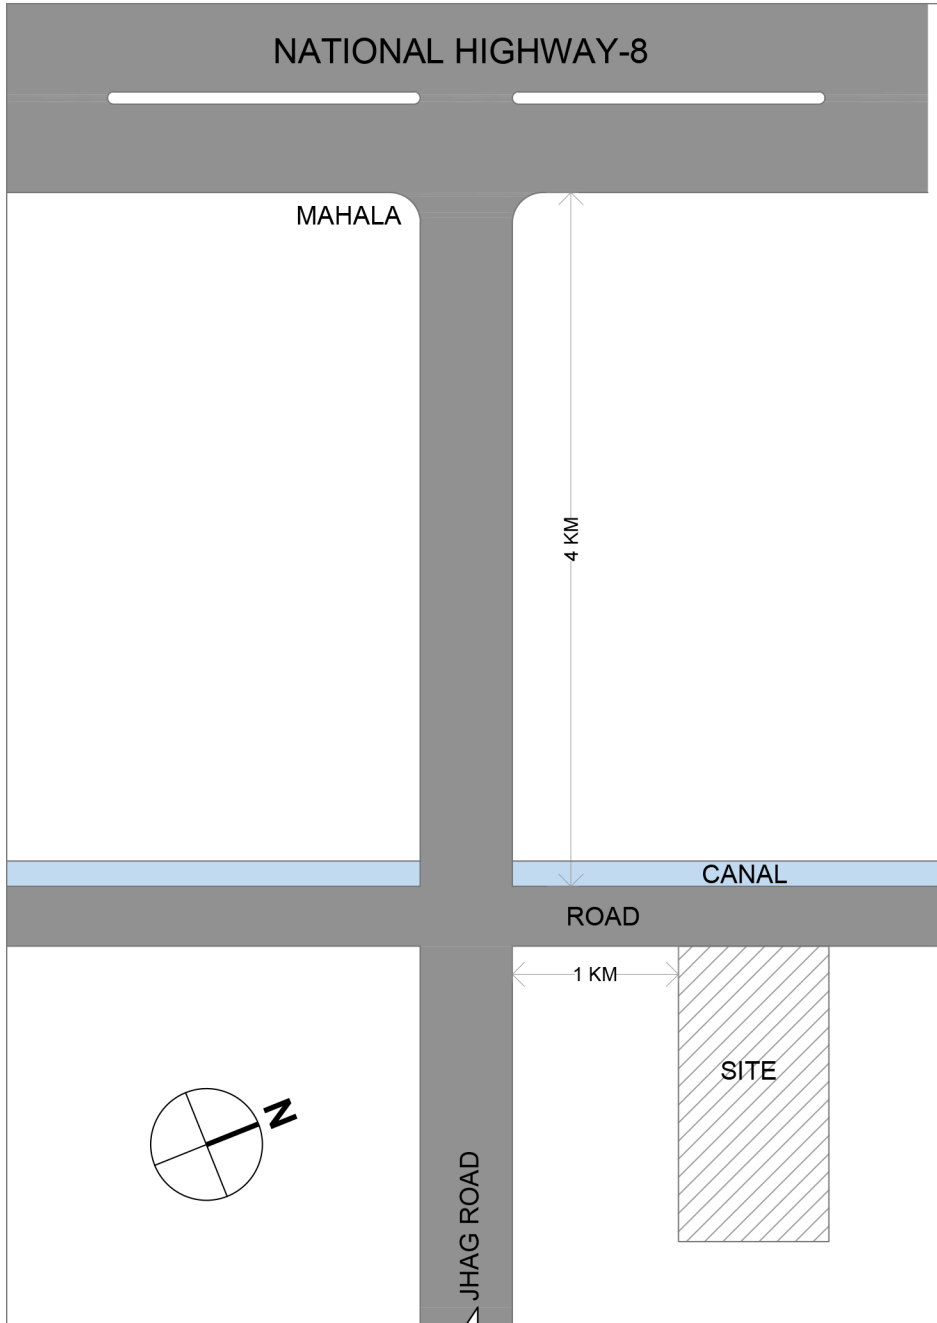

LOCATION - PLAN

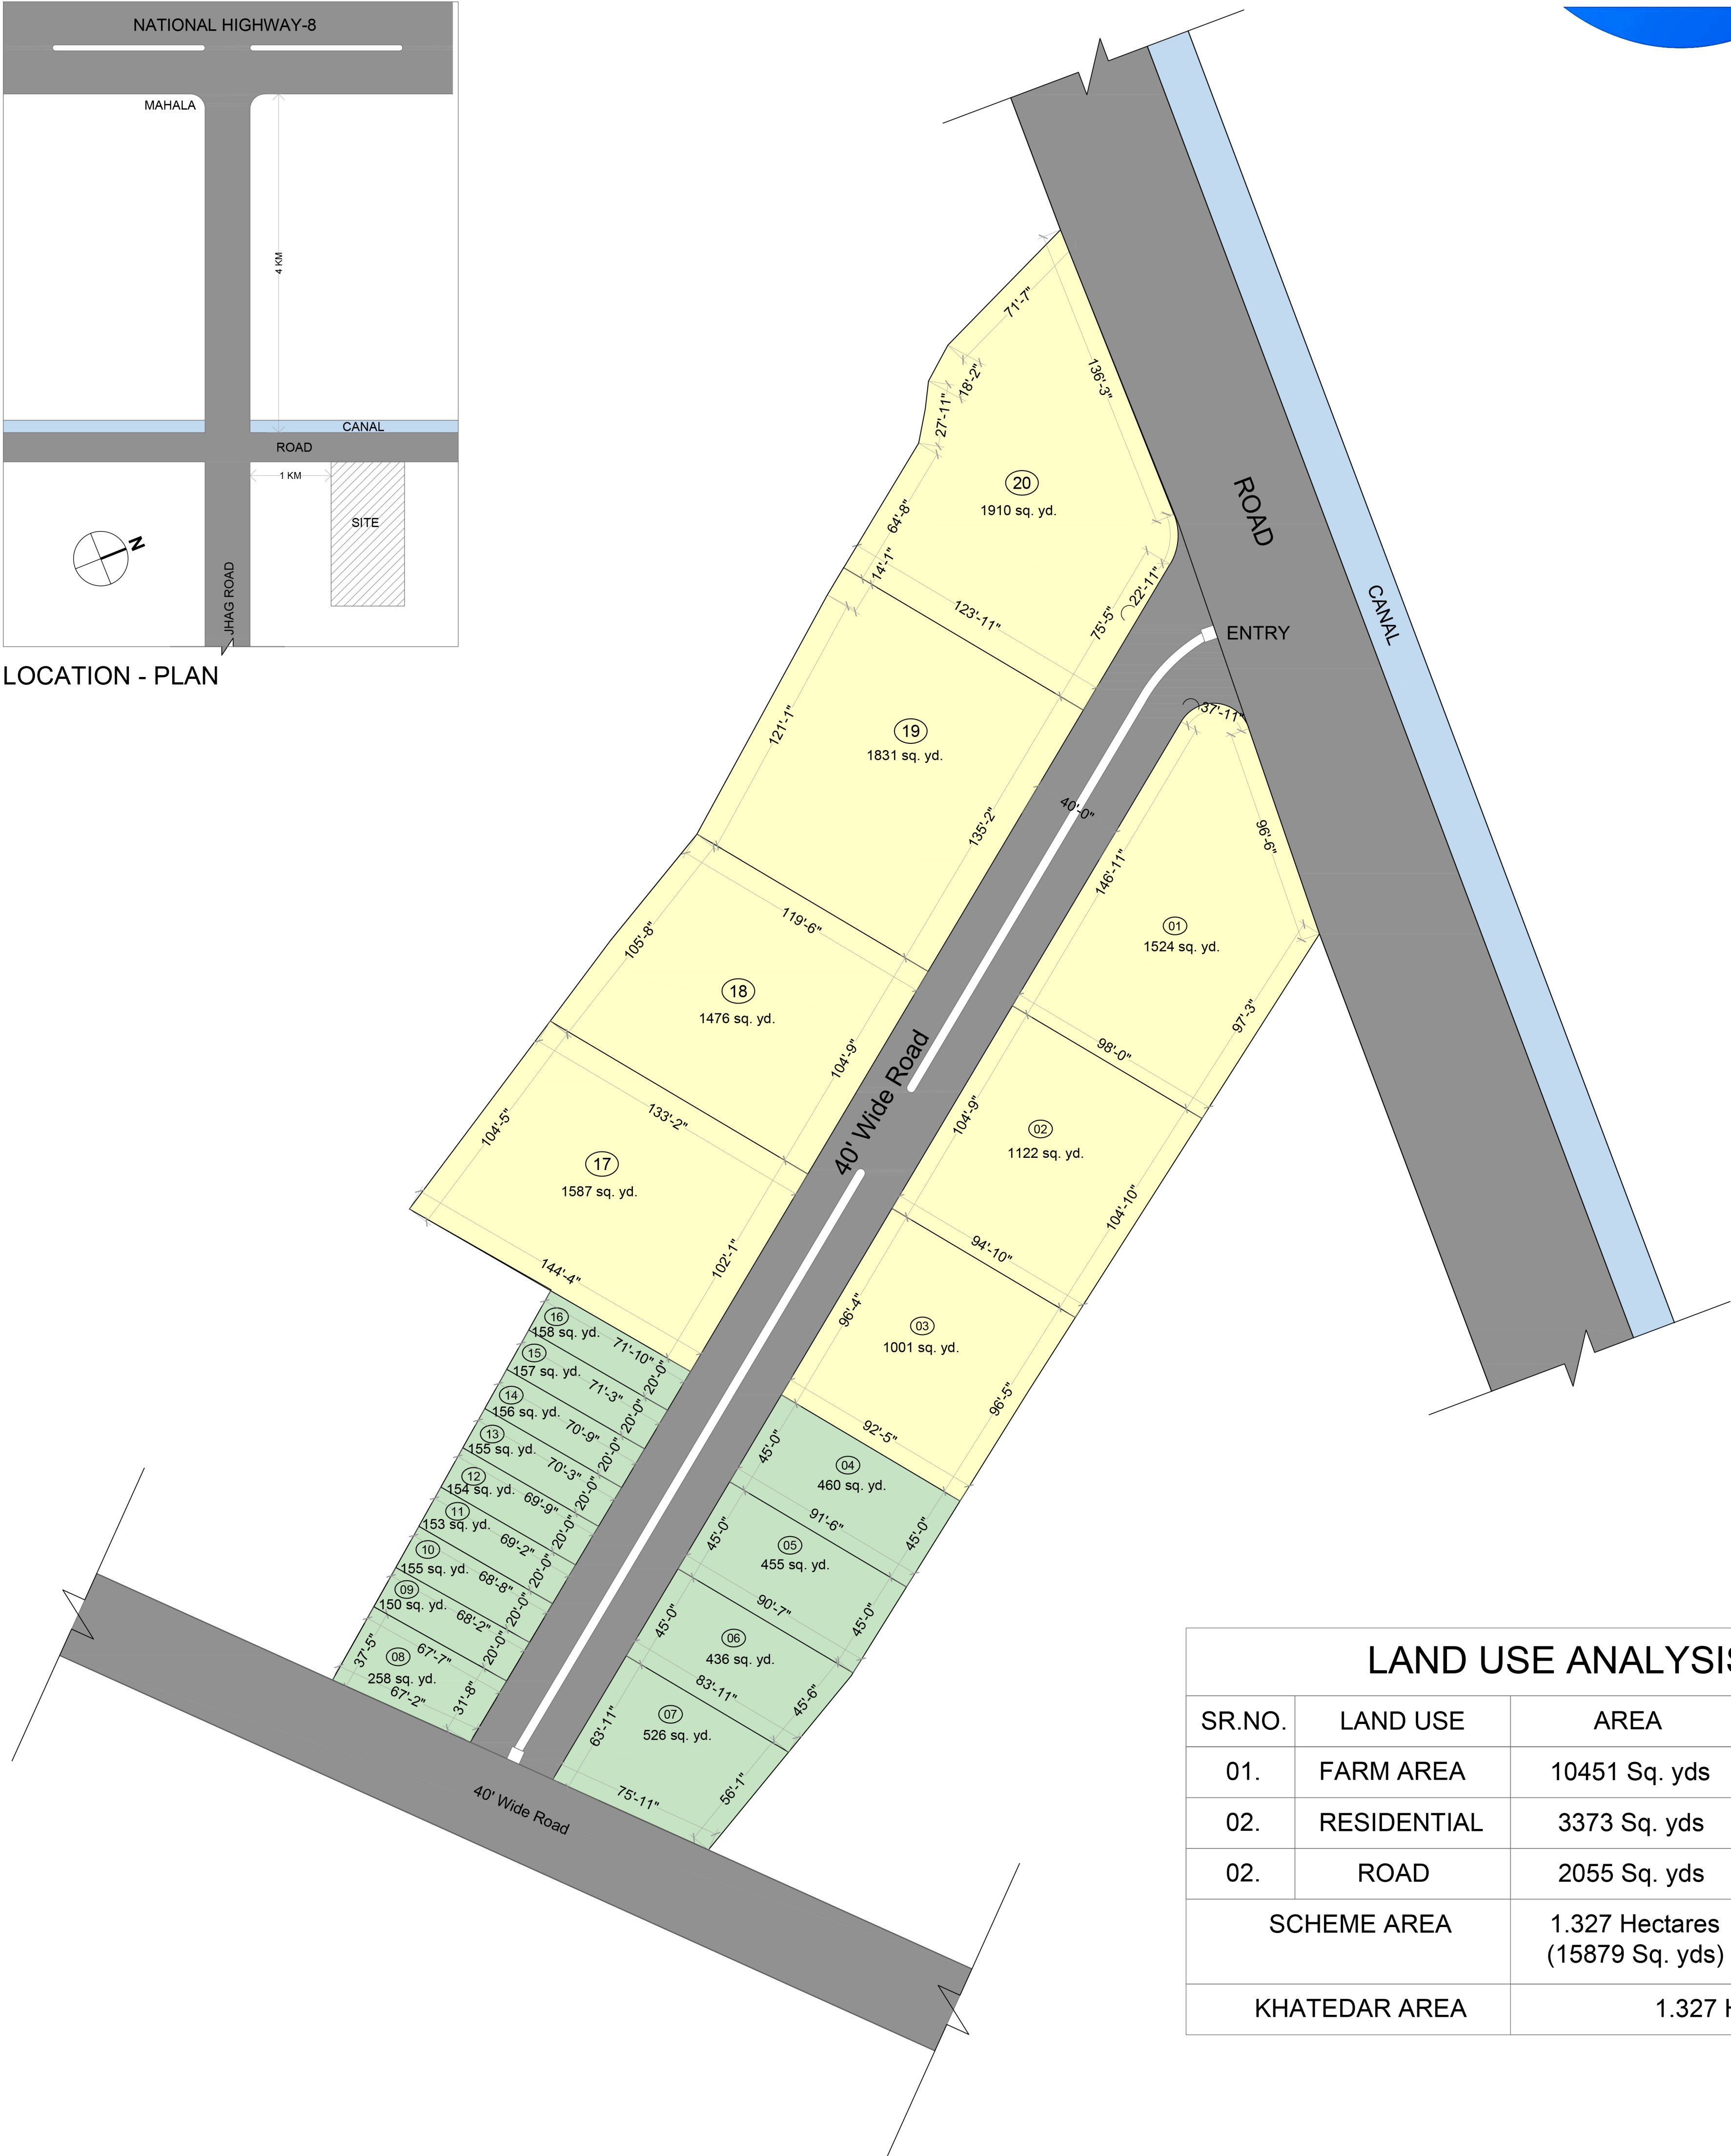

LAND USE ANALYSIS			
SR.NO.	LAND USE	AREA	PERCENTAGE
01.	FARM AREA	10451 Sq. yds	65.81%
02.	RESIDENTIAL	3373 Sq. yds	21.24%
02.	ROAD	2055 Sq. yds	12.95%
SCHEME AREA		1.327 Hectares (15879 Sq. yds)	100%
KHATEDAR AREA		1.327 Hectares	

PLOT LAYOUT PLAN

SCALE	NORTH	DRAWN BY - NIDHI PANPALIA
1:500		CHECKED BY - AAKRITI SHARMA
DATE		CLIENT -
14.10.2022		PROJECT - COCO GREENS
		PROJECT STAGE - WORKING DRAWING

